


STATE OF ILLINOIS  
DEPARTMENT OF TRANSPORTATION



ROUTE NO.	SECTION	COUNTY	TOTAL SHEETS	SHEET NO.
F.A.P. 132	*	POPE	23	6
FED. ROAD DIST. NO. 7	ILLINOIS	PROJECT-	*D-9 CONT. MAINT. FY 04-11 98847	

076-0016

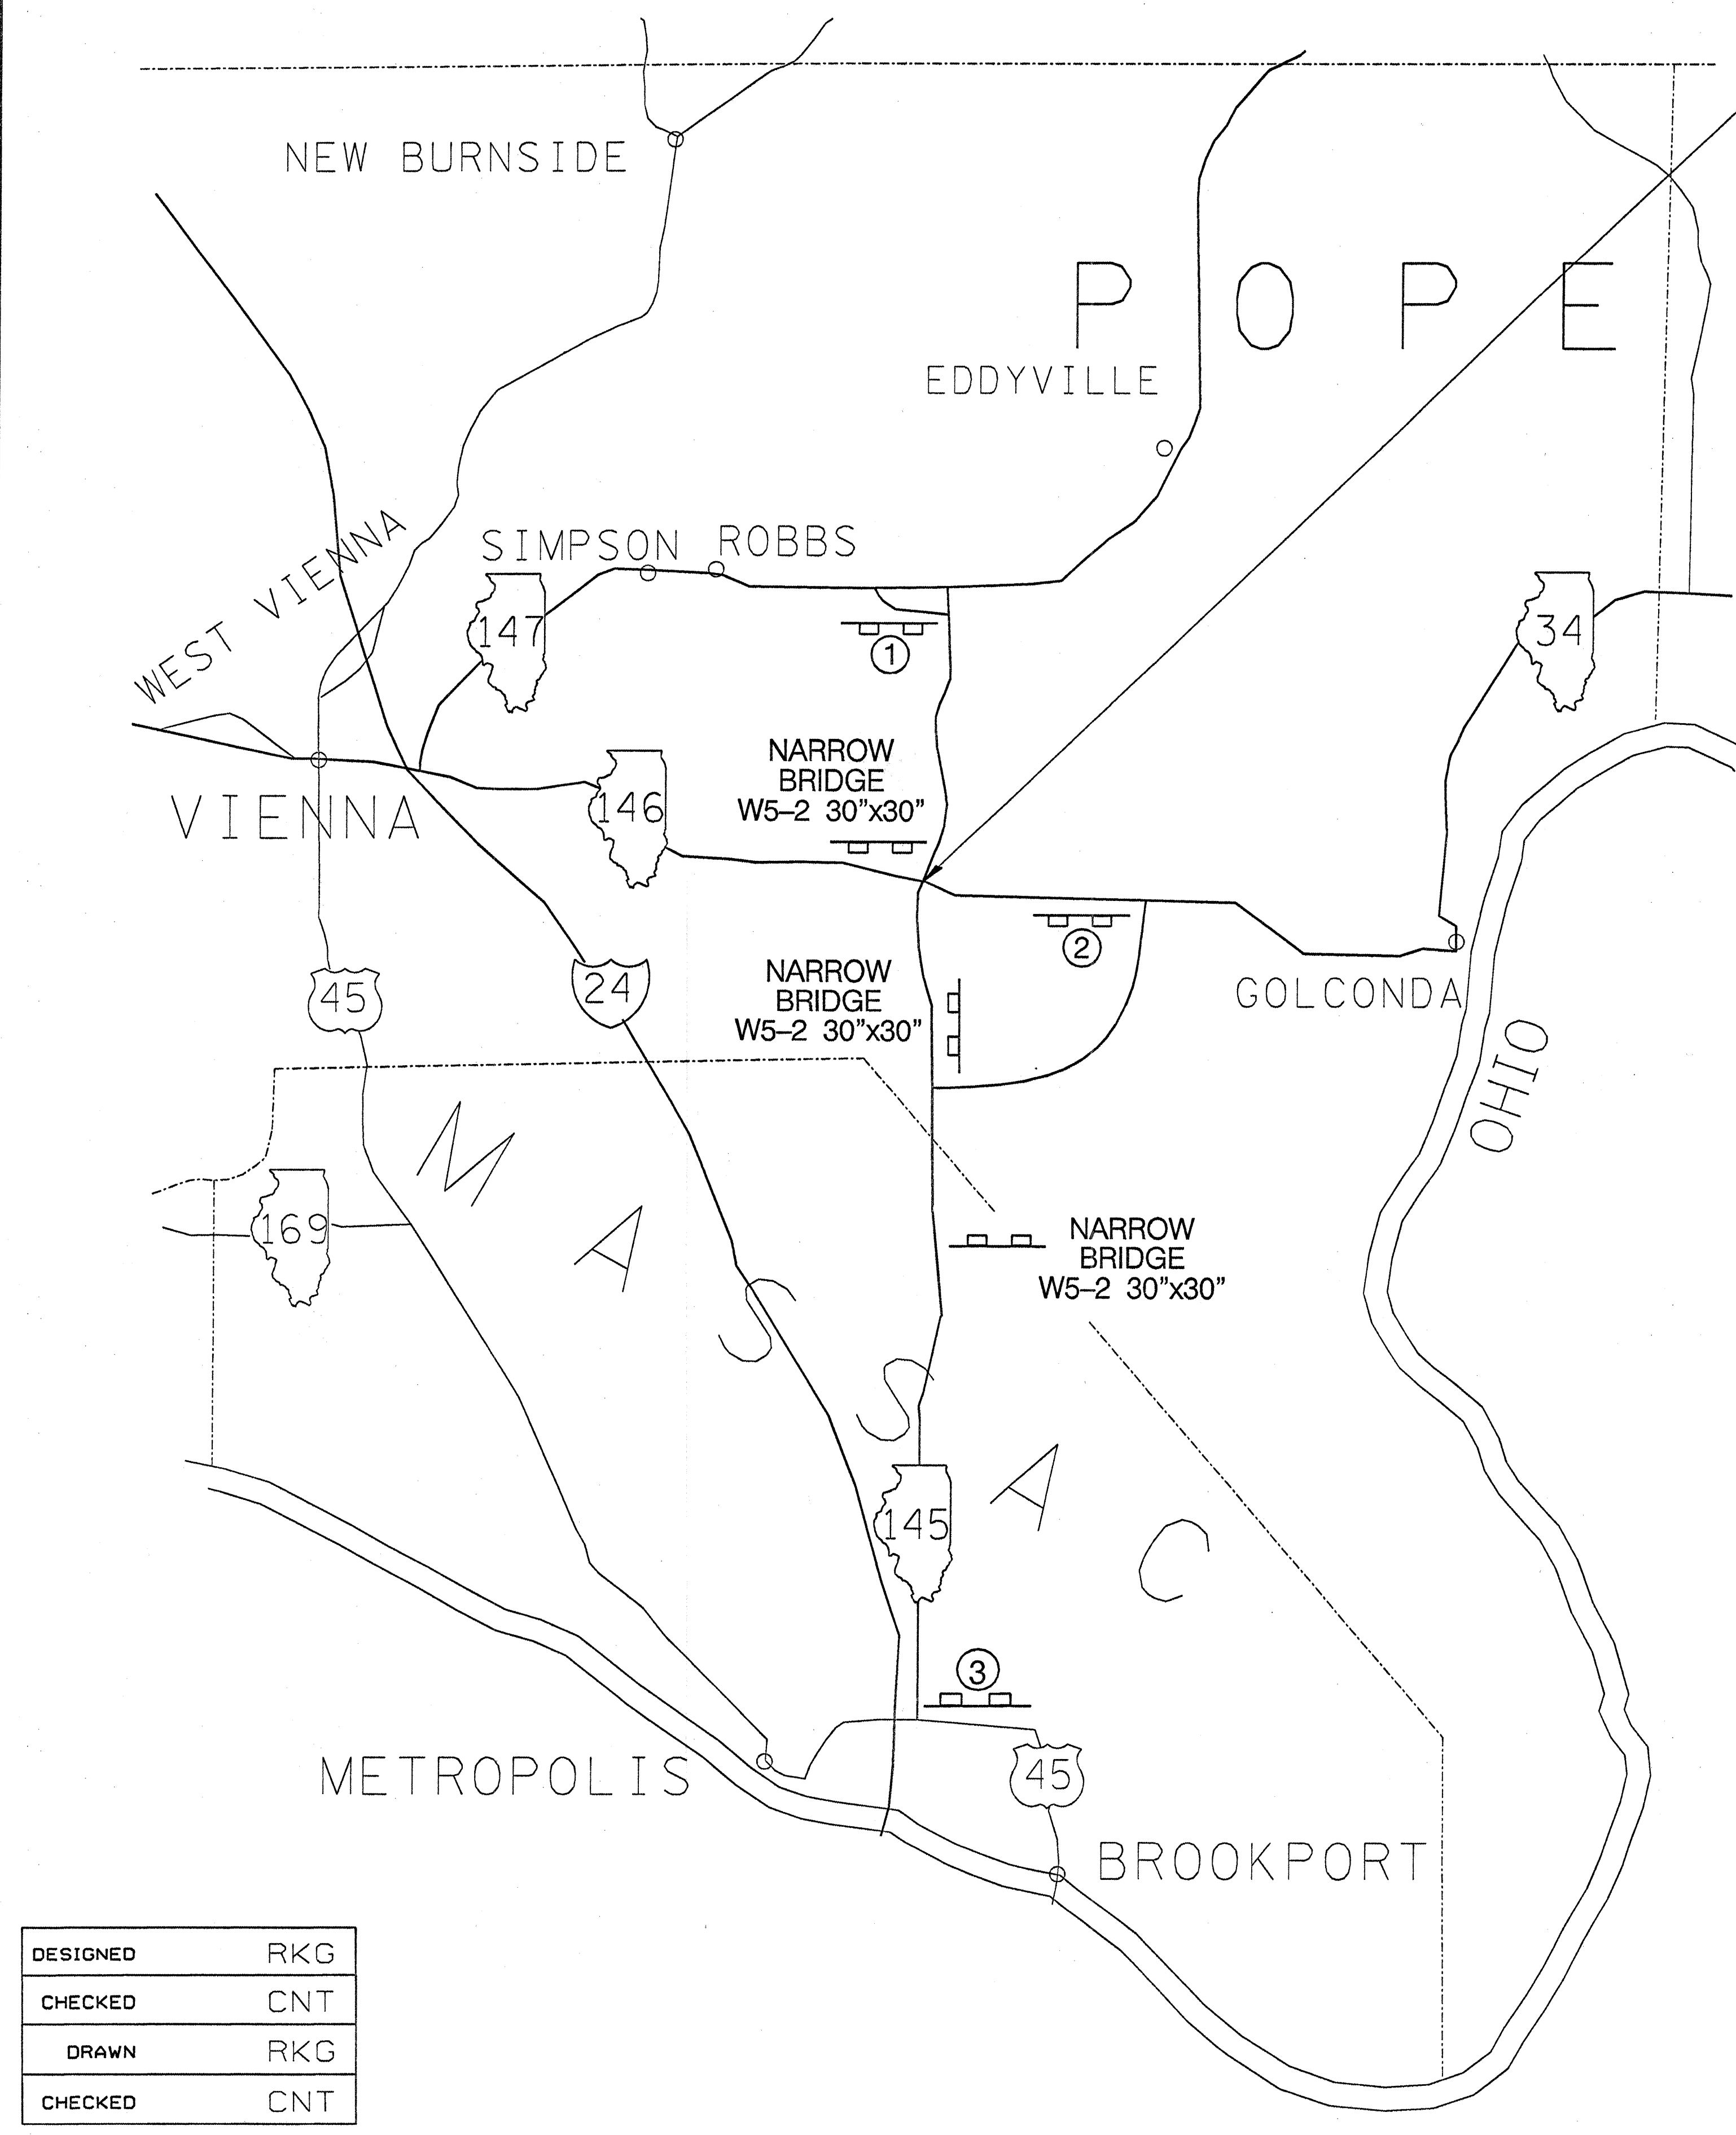

DESIGNED	RKG
CHECKED	CNT
DRAWN	RKG
CHECKED	CNT

- Note:
1. The Contractor shall furnish, erect, maintain, and remove the posts and signs at the locations shown and as directed by the Engineer. All signs shall be post mounted.
  2. The above noted work, including signs, posts, hardware, and labor shall be included in the contract unit price, each, for TRAFFIC CONTROL AND PROTECTION, STANDARD 701321 and no other compensation will be allowed.
  3. All signs shall meet the requirements of Article 1091.02 of the Standard Specifications, with black legend on orange reflectorized background.

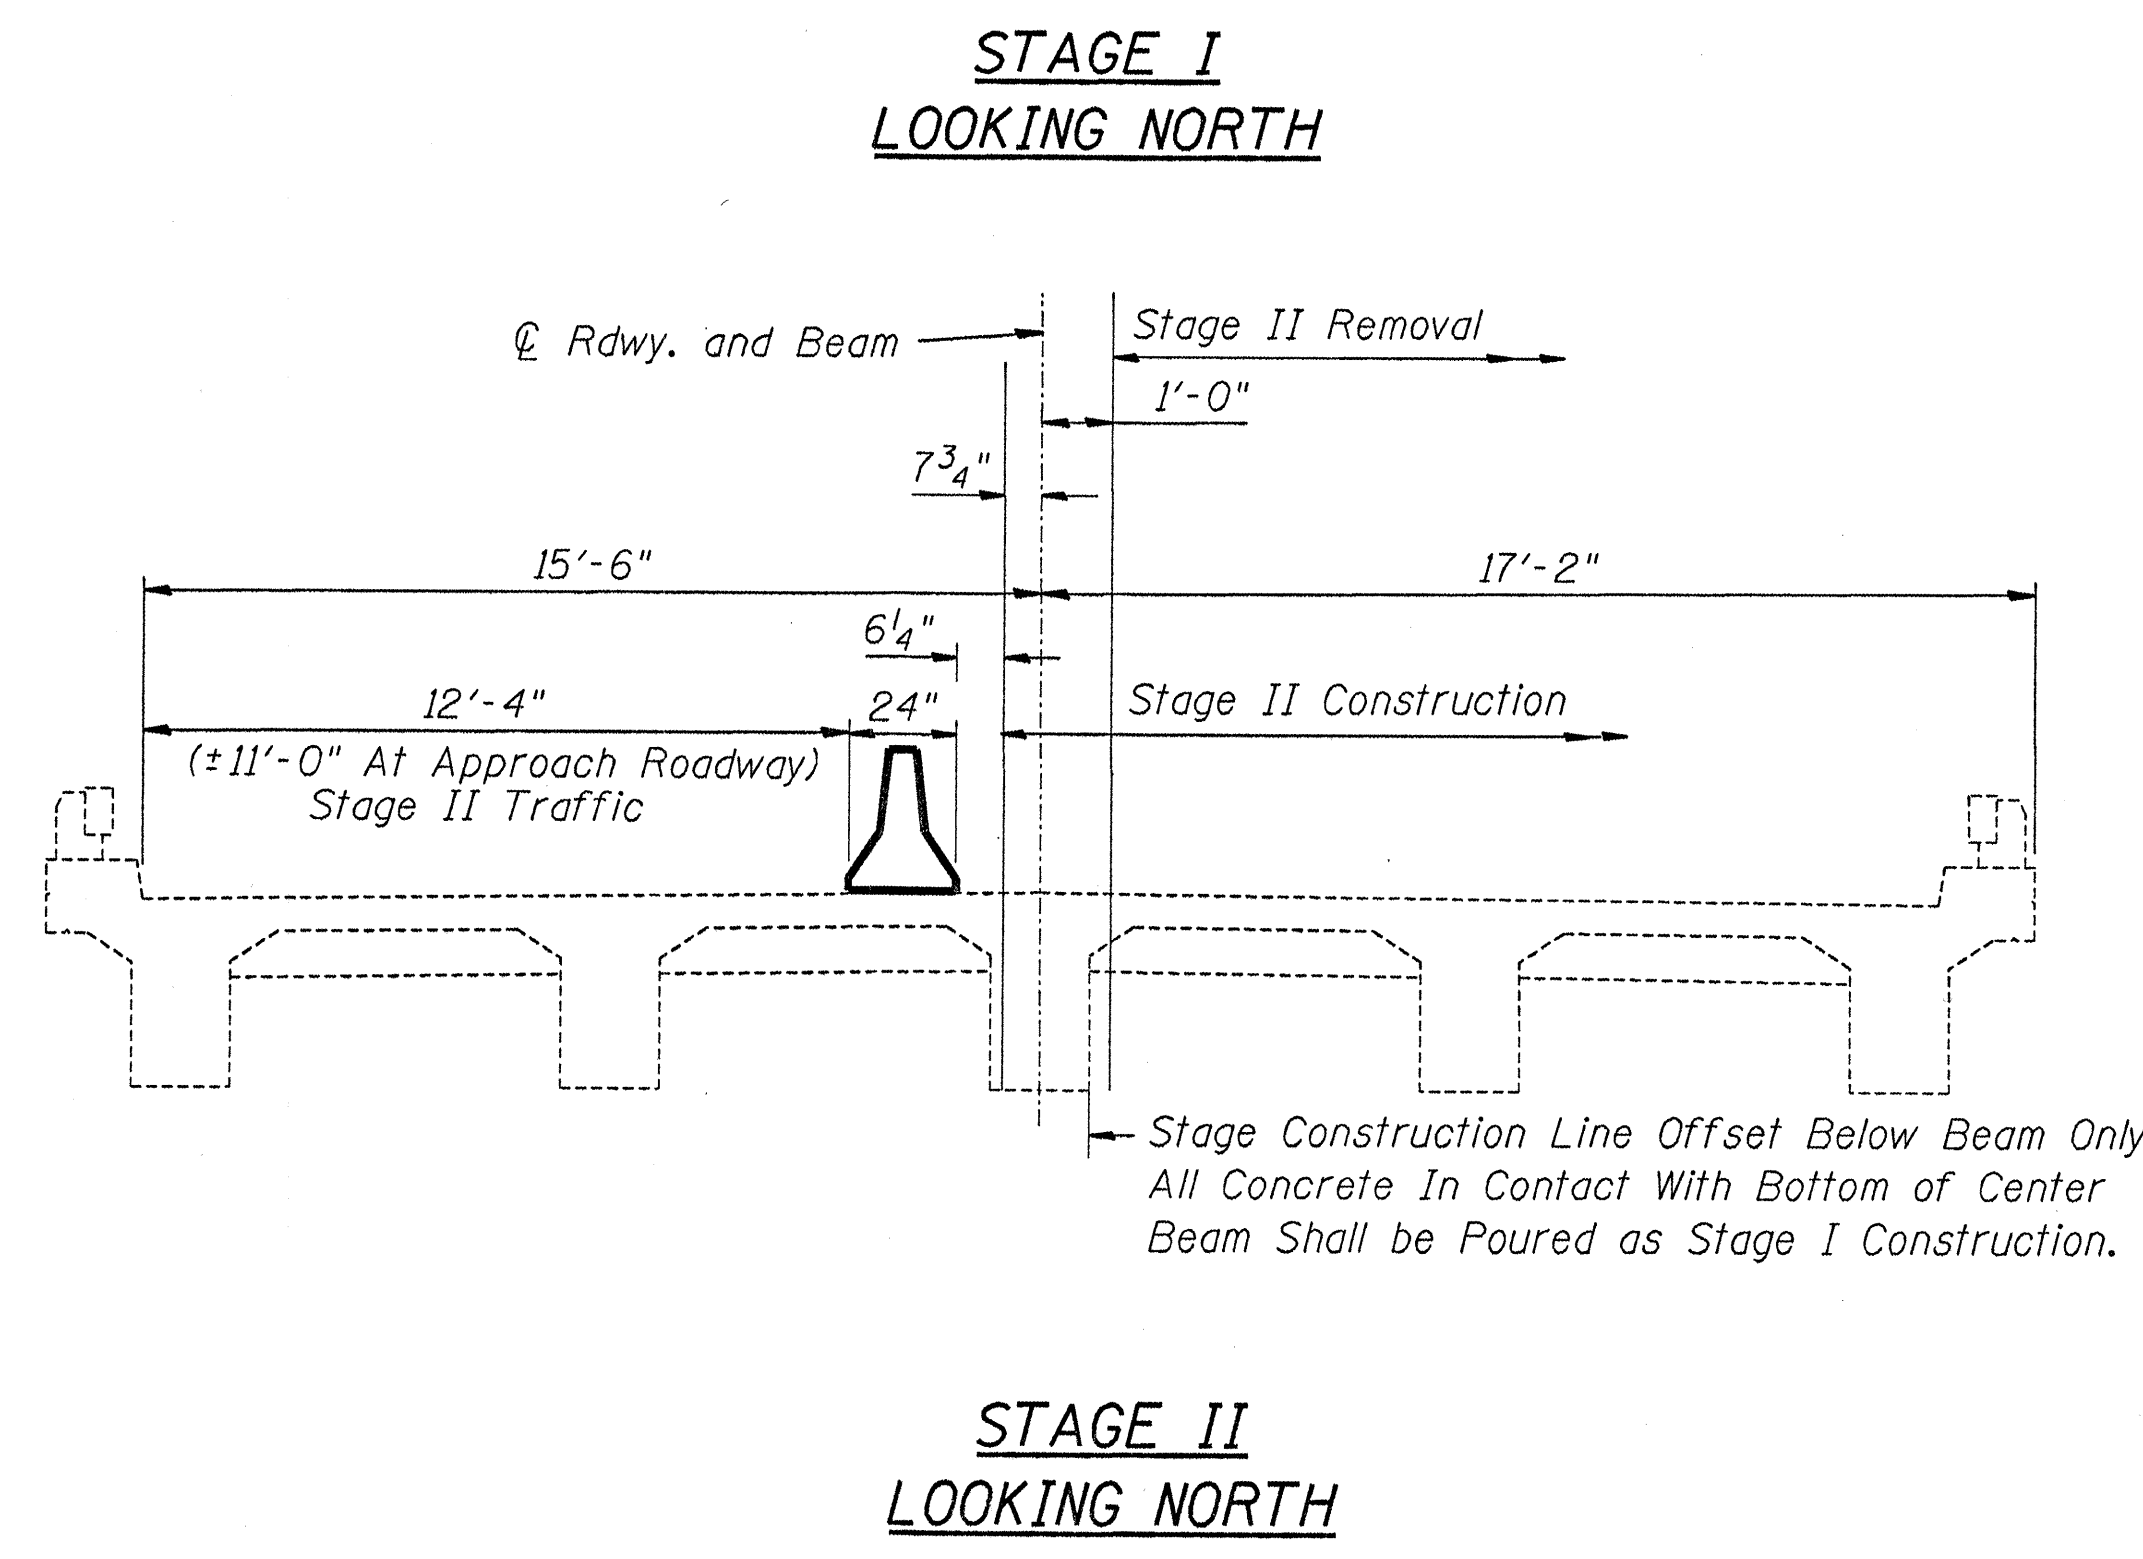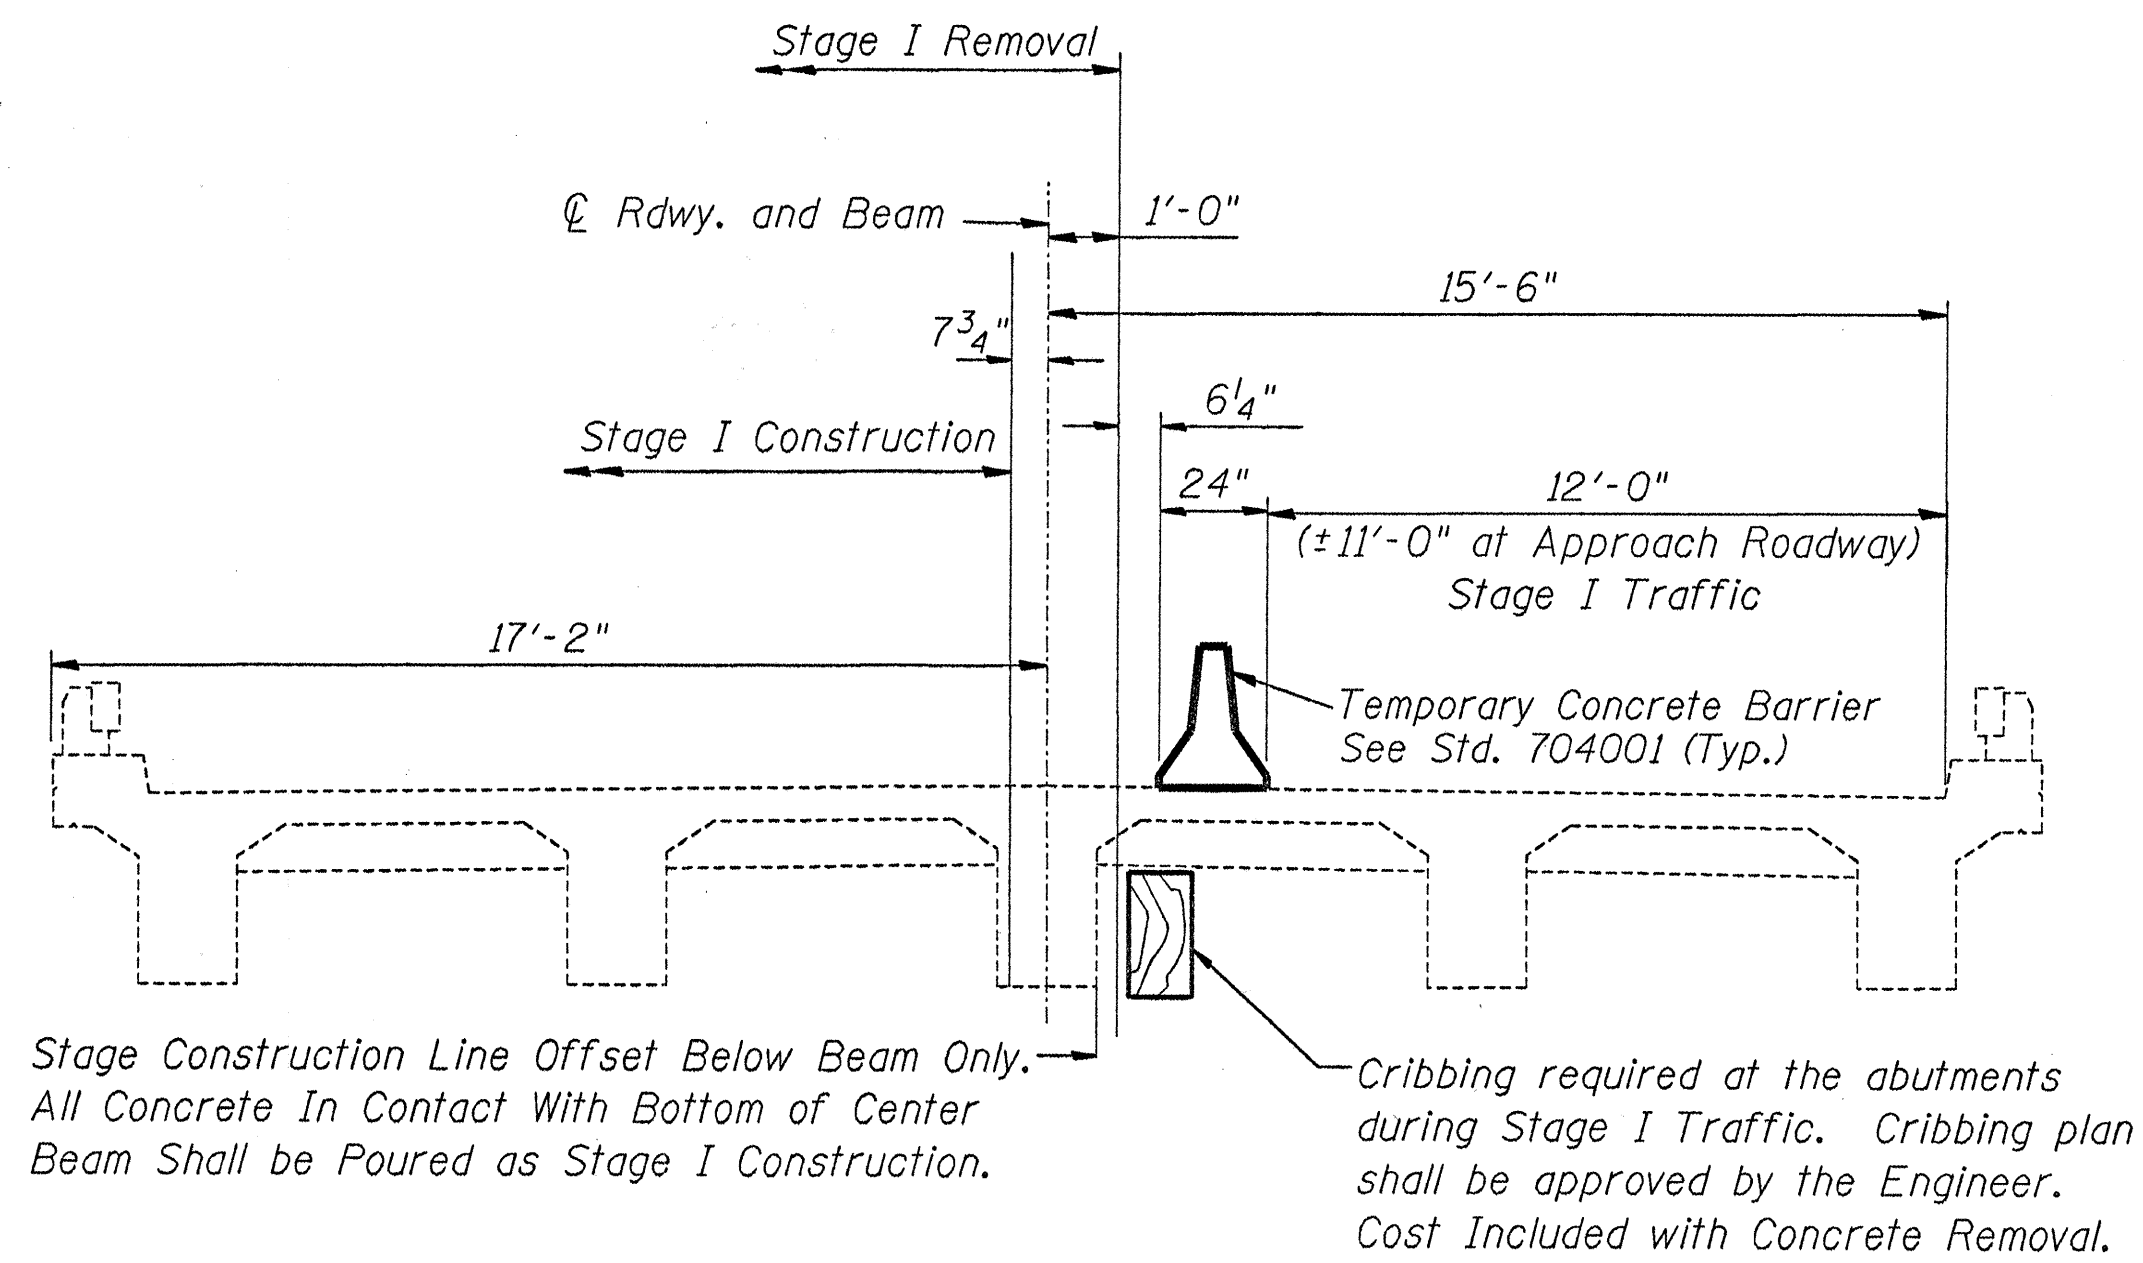

SIGN	STAGES I & II
①	<div>WIDE LOADS OVER 9'-5"</div> <div>DETOUR VIA WEST EAST IL 147 IL 146</div>
②	<div>WIDE LOADS OVER 9'-5"</div> <div>DETOUR VIA WEST EAST IL 146 IL 147</div>
③	<div>WIDE LOADS OVER 9'-5"</div> <div>DETOUR VIA WEST EAST EAST I 24 IL 146 IL 147</div>